



PROPOSED FENCE - BROWN ST ELEVATION

SCALE SCALE 1:100

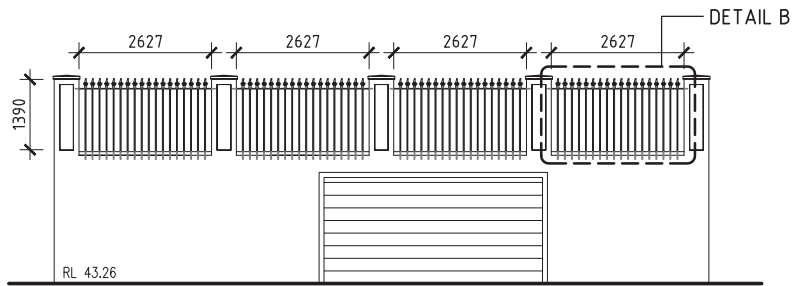

PROPOSED FENCE - MARY PL ELEVATION

SCALE SCALE 1:100

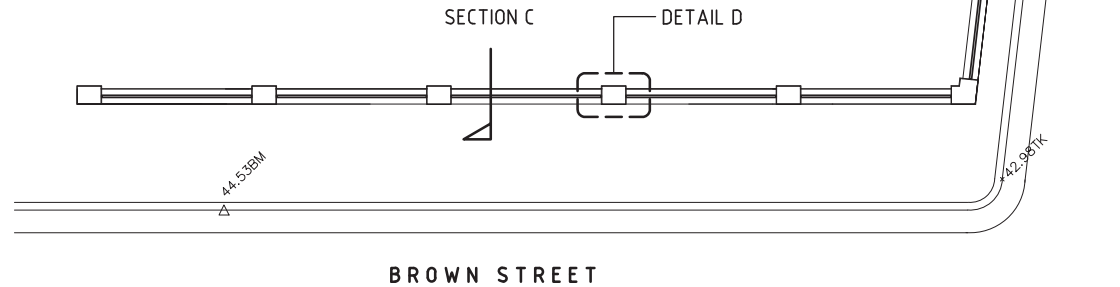

PROPOSED FENCE - PART SITE PLAN

SCALE SCALE 1:100

DOCUMENT ISSUE			
DA	CC	TEND	CONST
DRAWN	NH		
DATE	SEP 2017		
SCALE	AS SHOWN		
DWG NO.	A01		
DRAWING	PROPOSED INSTALLATION DETAILS		

PROJECT
PROPOSED INSTALLATION

CONSULTANT

No.	AMENDMENT	DATE	INT
A	ISSUED FOR APPROVAL	07.10.17	NH
B	ISSUED FOR APPROVAL	10.10.17	NH

NOTE
 1. DO NOT SCALE OFF DRAWINGS.
 2. ALL DIMENSIONS TO BE CONFIRMED ON SITE PRIOR TO CONSTRUCTION AND/OR INSTALLATION.
 3. ANY DISCREPANCIES TO BE REVIEWED WITH CLIENT AND CONSULTANT FOR REVIEW.
 4. ALL WORK TO BE BEST PRACTICE AND TO COMPLY WITH RELEVANT AUTHORITIES, CODES AND AUSTRALIAN STANDARDS.